




Disclaimer:

Digital map data sourced from Land Information New Zealand CROWN COPYRIGHT RESERVED.
The information displayed in the GIS has been taken from Whanganui District Council's databases and maps.
It is made available in good faith but its accuracy or completeness is not guaranteed. If the information is relied on in support of a resource consent it should be verified independently.

Wednesday, November 1, 2023

Scale 1: 10000

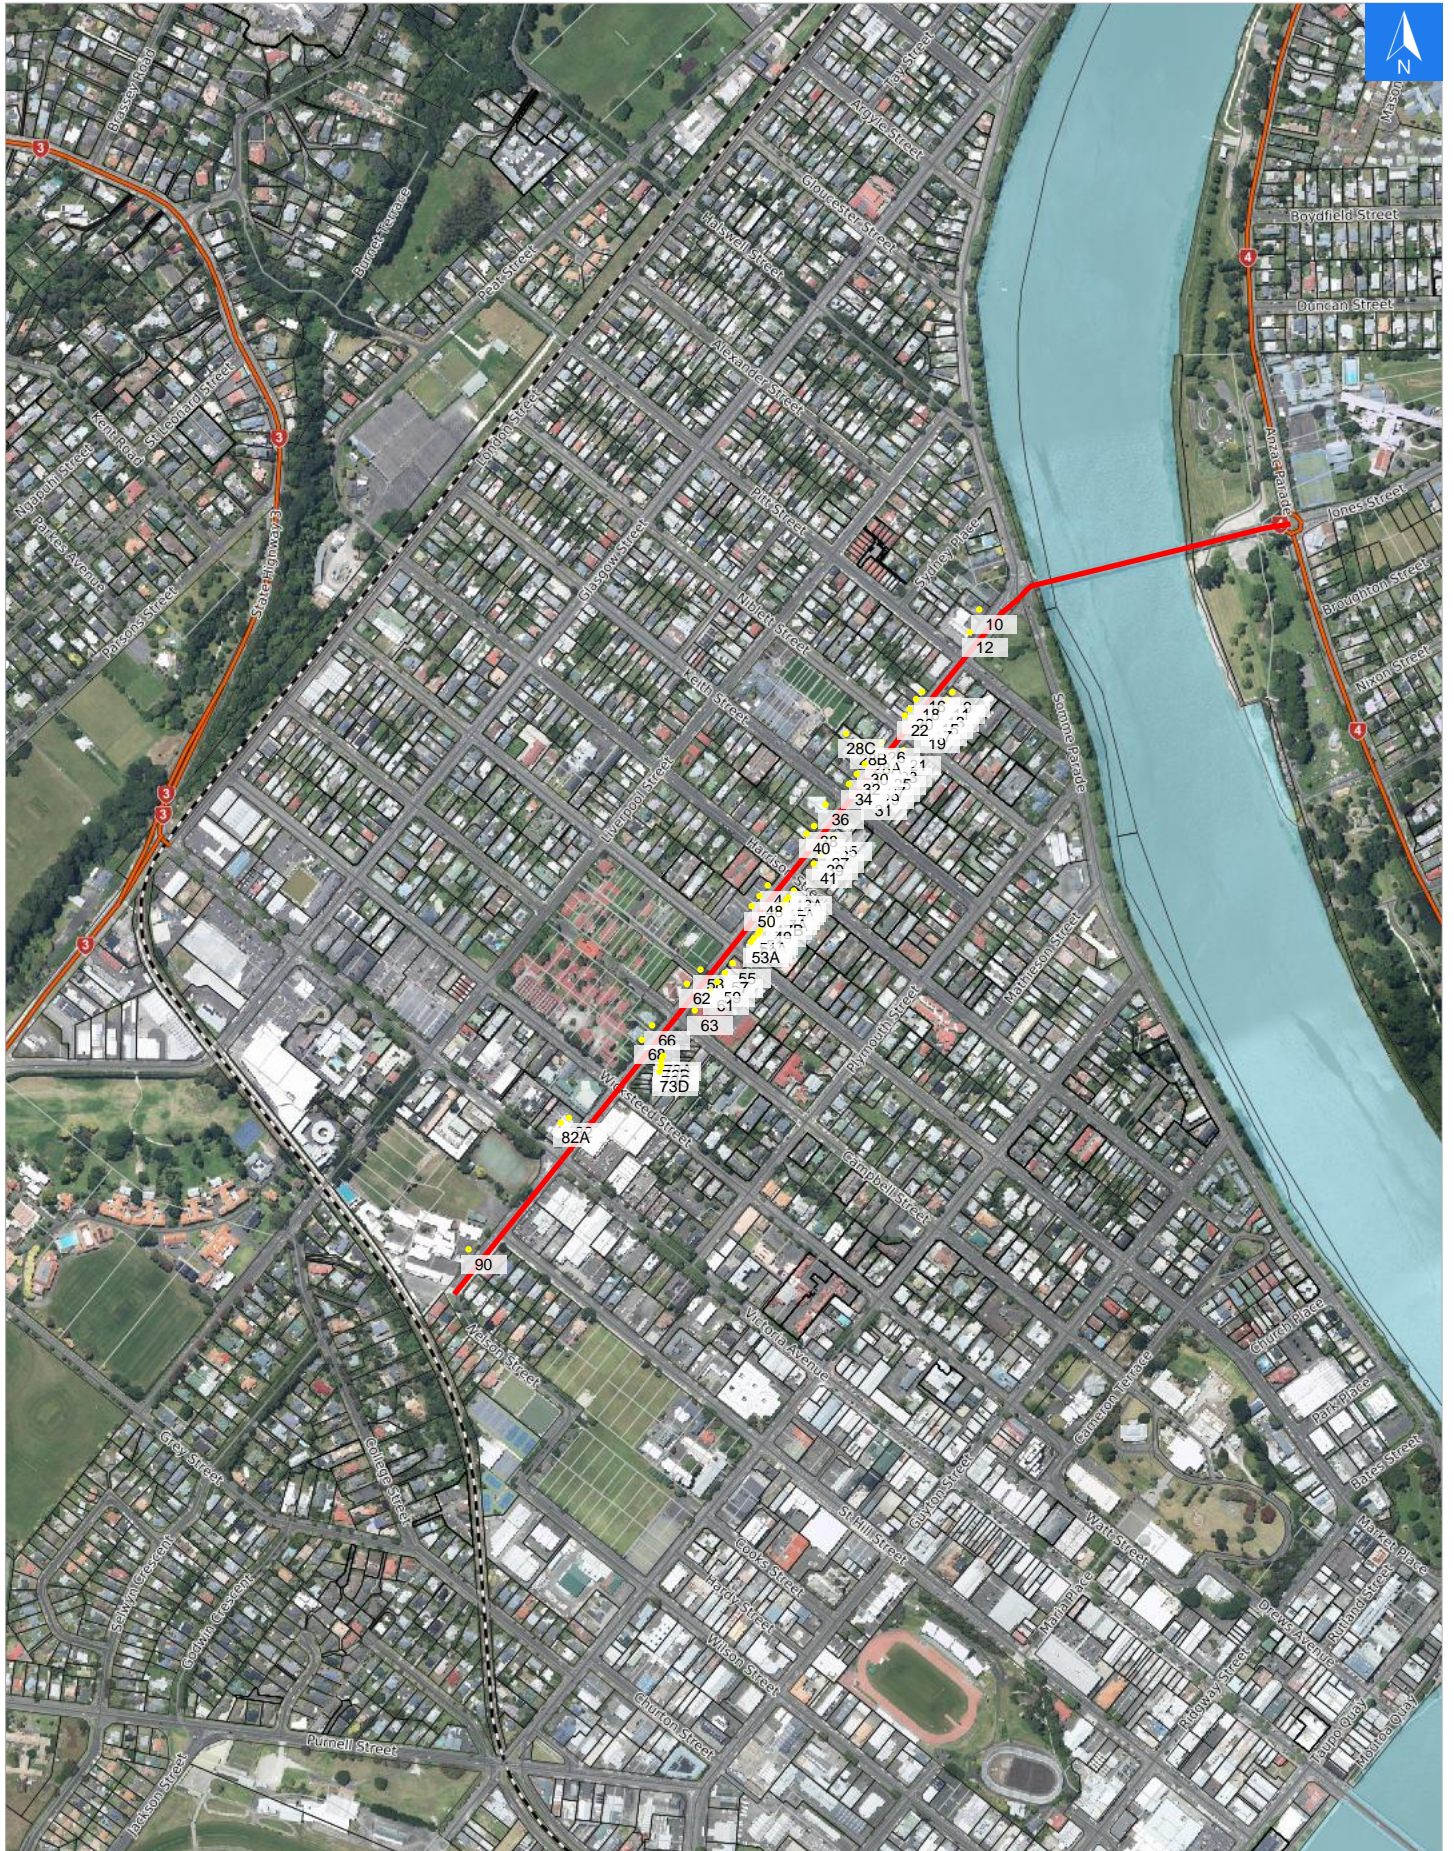



Wednesday, November 1, 2023

Disclaimer:

Digital map data sourced from Land Information New Zealand CROWN COPYRIGHT RESERVED.
The information displayed in the GIS has been taken from Whanganui District Council's databases and maps.
It is made available in good faith but its accuracy or completeness is not guaranteed. If the information is relied on in support of a resource consent it should be verified independently.

Road Evacuation Addresses

Data sourced from LINZ

LINZ Address	Notes	Date Time Visited	Placard
9 Dublin Street, Whanganui			W Y1 Y2 R1 R2
10 Dublin Street, Whanganui			W Y1 Y2 R1 R2
11 Dublin Street, Whanganui			W Y1 Y2 R1 R2
12 Dublin Street, Whanganui			W Y1 Y2 R1 R2
13 Dublin Street, Whanganui			W Y1 Y2 R1 R2
15 Dublin Street, Whanganui			W Y1 Y2 R1 R2
16 Dublin Street, Whanganui			W Y1 Y2 R1 R2
17 Dublin Street, Whanganui			W Y1 Y2 R1 R2
18 Dublin Street, Whanganui			W Y1 Y2 R1 R2
19 Dublin Street, Whanganui			W Y1 Y2 R1 R2
20 Dublin Street, Whanganui			W Y1 Y2 R1 R2
21 Dublin Street, Whanganui			W Y1 Y2 R1 R2
22 Dublin Street, Whanganui			W Y1 Y2 R1 R2
23 Dublin Street, Whanganui			W Y1 Y2 R1 R2
25 Dublin Street, Whanganui			W Y1 Y2 R1 R2
26 Dublin Street, Whanganui			W Y1 Y2 R1 R2
27 Dublin Street, Whanganui			W Y1 Y2 R1 R2
28A Dublin Street, Whanganui			W Y1 Y2 R1 R2
28B Dublin Street, Whanganui			W Y1 Y2 R1 R2
28C Dublin Street, Whanganui			W Y1 Y2 R1 R2
29 Dublin Street, Whanganui			W Y1 Y2 R1 R2
30 Dublin Street, Whanganui			W Y1 Y2 R1 R2
31 Dublin Street, Whanganui			W Y1 Y2 R1 R2
32 Dublin Street, Whanganui			W Y1 Y2 R1 R2
34 Dublin Street, Whanganui			W Y1 Y2 R1 R2
35 Dublin Street, Whanganui			W Y1 Y2 R1 R2
36 Dublin Street, Whanganui			W Y1 Y2 R1 R2
37 Dublin Street, Whanganui			W Y1 Y2 R1 R2
38 Dublin Street, Whanganui			W Y1 Y2 R1 R2
39 Dublin Street, Whanganui			W Y1 Y2 R1 R2
40 Dublin Street, Whanganui			W Y1 Y2 R1 R2
41 Dublin Street, Whanganui			W Y1 Y2 R1 R2
43A Dublin Street, Whanganui			W Y1 Y2 R1 R2
44 Dublin Street, Whanganui			W Y1 Y2 R1 R2
45 Dublin Street, Whanganui			W Y1 Y2 R1 R2
45A Dublin Street, Whanganui			W Y1 Y2 R1 R2
47 Dublin Street, Whanganui			W Y1 Y2 R1 R2
47A Dublin Street, Whanganui			W Y1 Y2 R1 R2
47B Dublin Street, Whanganui			W Y1 Y2 R1 R2
48 Dublin Street, Whanganui			W Y1 Y2 R1 R2
49 Dublin Street, Whanganui			W Y1 Y2 R1 R2
50 Dublin Street, Whanganui			W Y1 Y2 R1 R2
51 Dublin Street, Whanganui			W Y1 Y2 R1 R2

LINZ Address	Notes	Date Time Visited	Placard
51A Dublin Street, Whanganui			W Y1 Y2 R1 R2
53 Dublin Street, Whanganui			W Y1 Y2 R1 R2
53A Dublin Street, Whanganui			W Y1 Y2 R1 R2
55 Dublin Street, Whanganui			W Y1 Y2 R1 R2
57 Dublin Street, Whanganui			W Y1 Y2 R1 R2
58 Dublin Street, Whanganui			W Y1 Y2 R1 R2
59 Dublin Street, Whanganui			W Y1 Y2 R1 R2
61 Dublin Street, Whanganui			W Y1 Y2 R1 R2
62 Dublin Street, Whanganui			W Y1 Y2 R1 R2
63 Dublin Street, Whanganui			W Y1 Y2 R1 R2
66 Dublin Street, Whanganui			W Y1 Y2 R1 R2
68 Dublin Street, Whanganui			W Y1 Y2 R1 R2
73A Dublin Street, Whanganui			W Y1 Y2 R1 R2
73B Dublin Street, Whanganui			W Y1 Y2 R1 R2
73C Dublin Street, Whanganui			W Y1 Y2 R1 R2
73D Dublin Street, Whanganui			W Y1 Y2 R1 R2
82 Dublin Street, Whanganui			W Y1 Y2 R1 R2
82A Dublin Street, Whanganui			W Y1 Y2 R1 R2
90 Dublin Street, Whanganui			W Y1 Y2 R1 R2